


THE FLOOR PLAN


12 Highland Avenue

Peapack and Gladstone, New Jersey

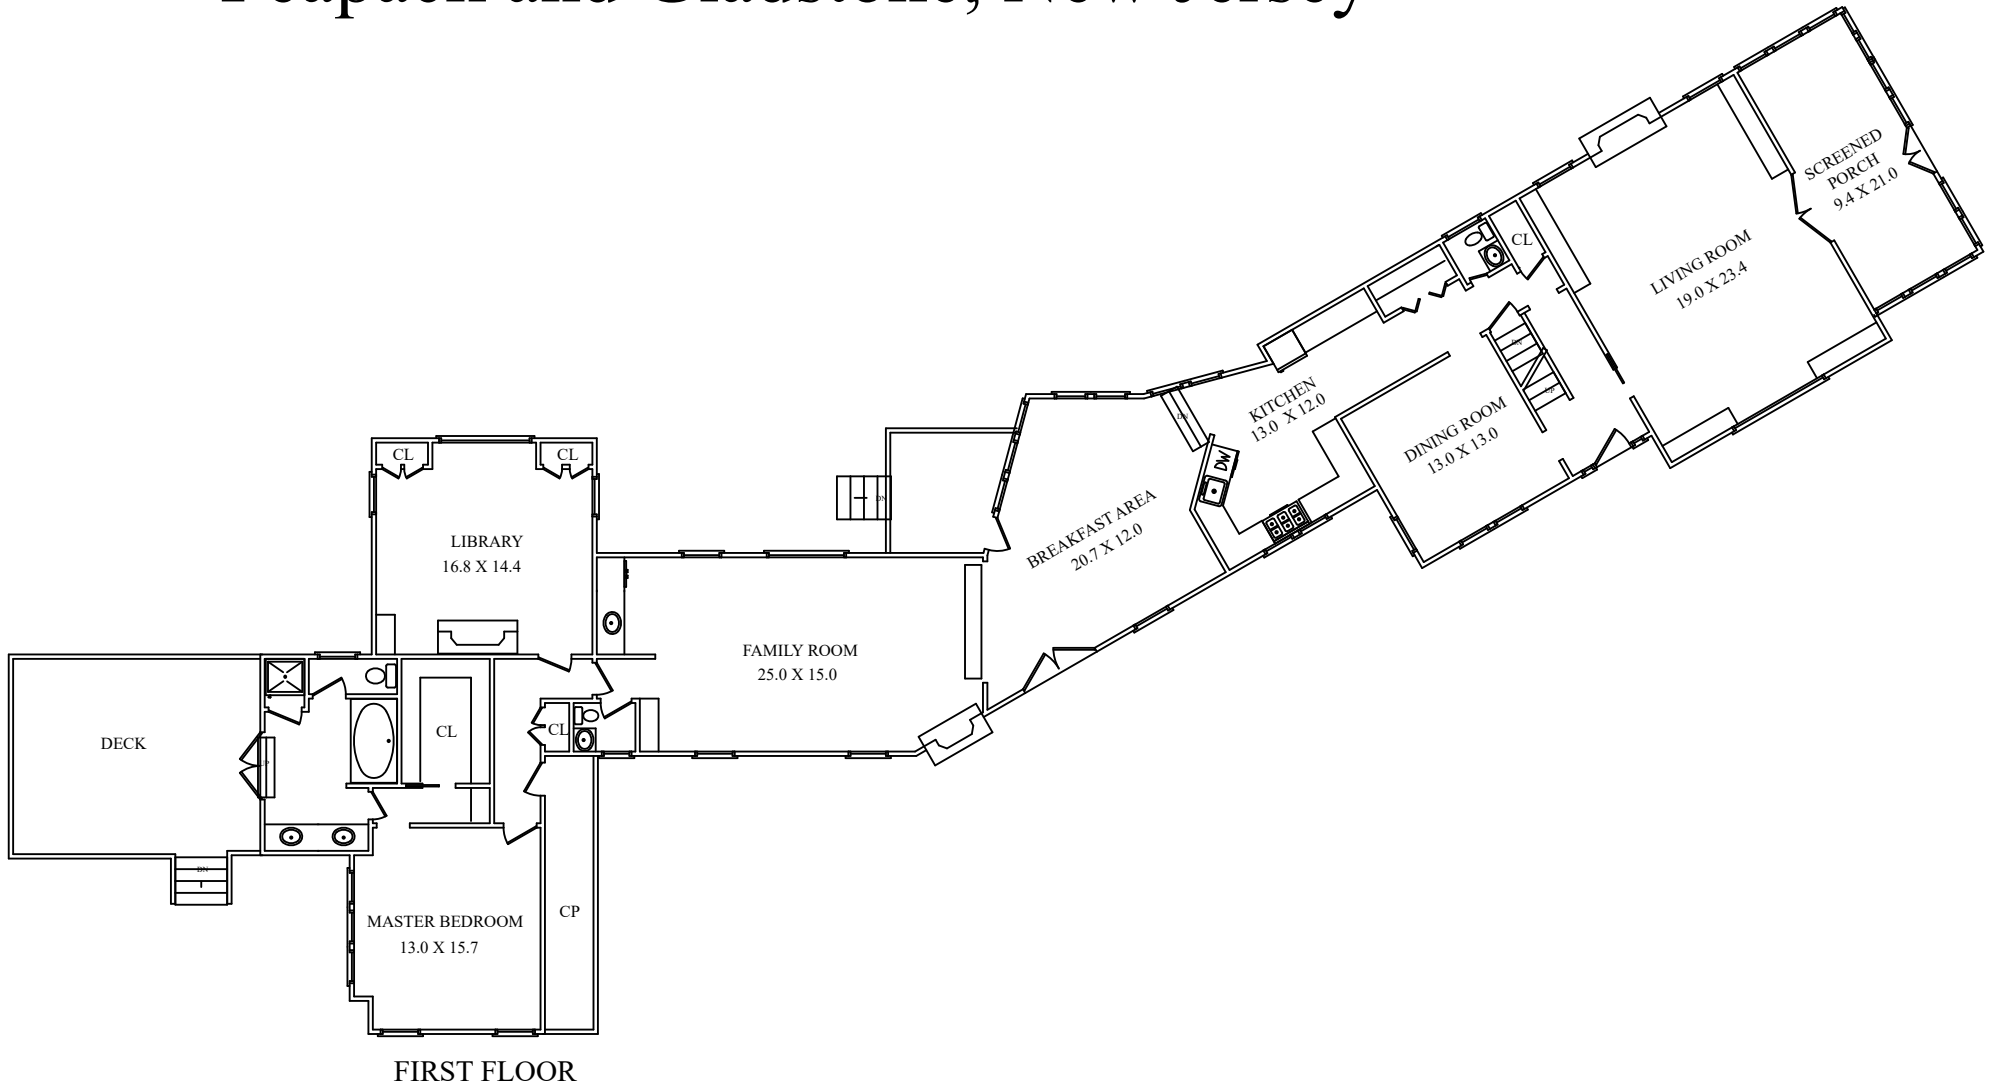

NOT TO SCALE - This floor plan is provided for illustration purposes only.
Room positions and dimensions are approximate and should be independently measured for accuracy


THE FLOOR PLAN
12 Highland Avenue
Peapack and Gladstone, New Jersey

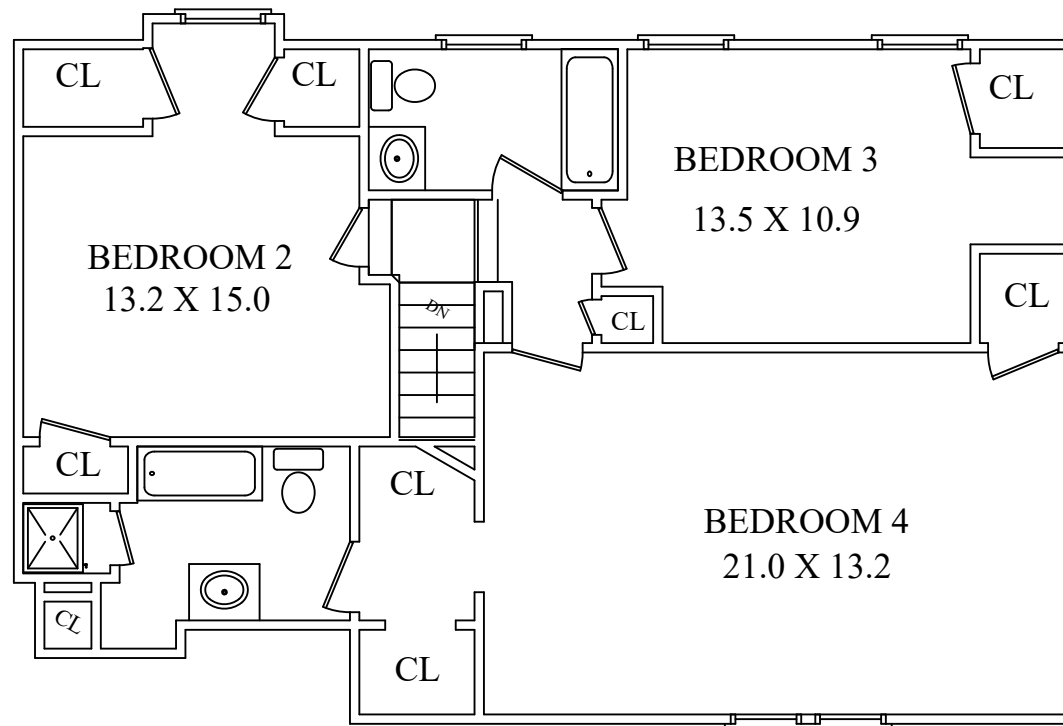


SECOND FLOOR

THE FLOOR PLAN


12 Highland Avenue
Peapack and Gladstone, New Jersey

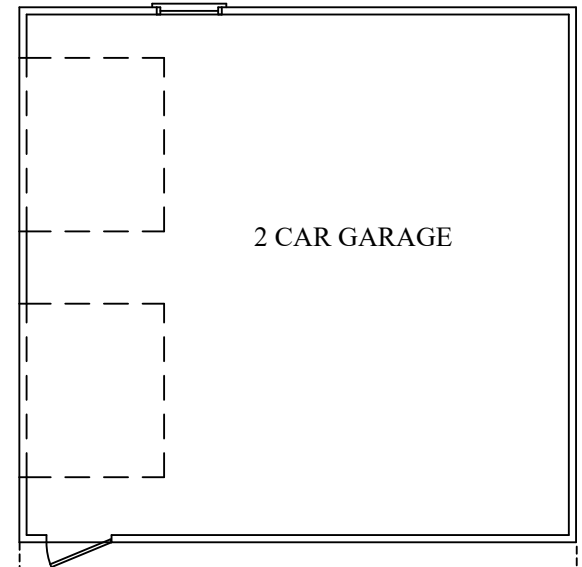

BREEZEWAY

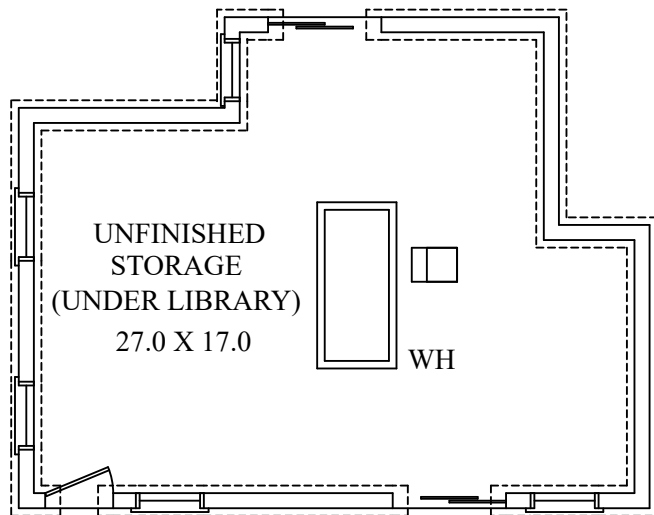

LOWER LEVEL

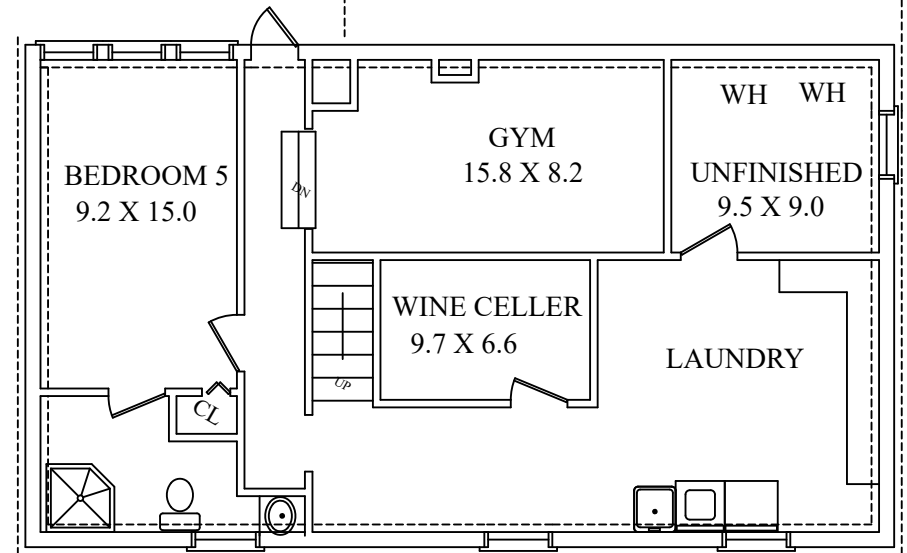

LOWER LEVEL