


THE FLOOR PLAN  
12 Sugar Maple Row  
Chester, New Jersey

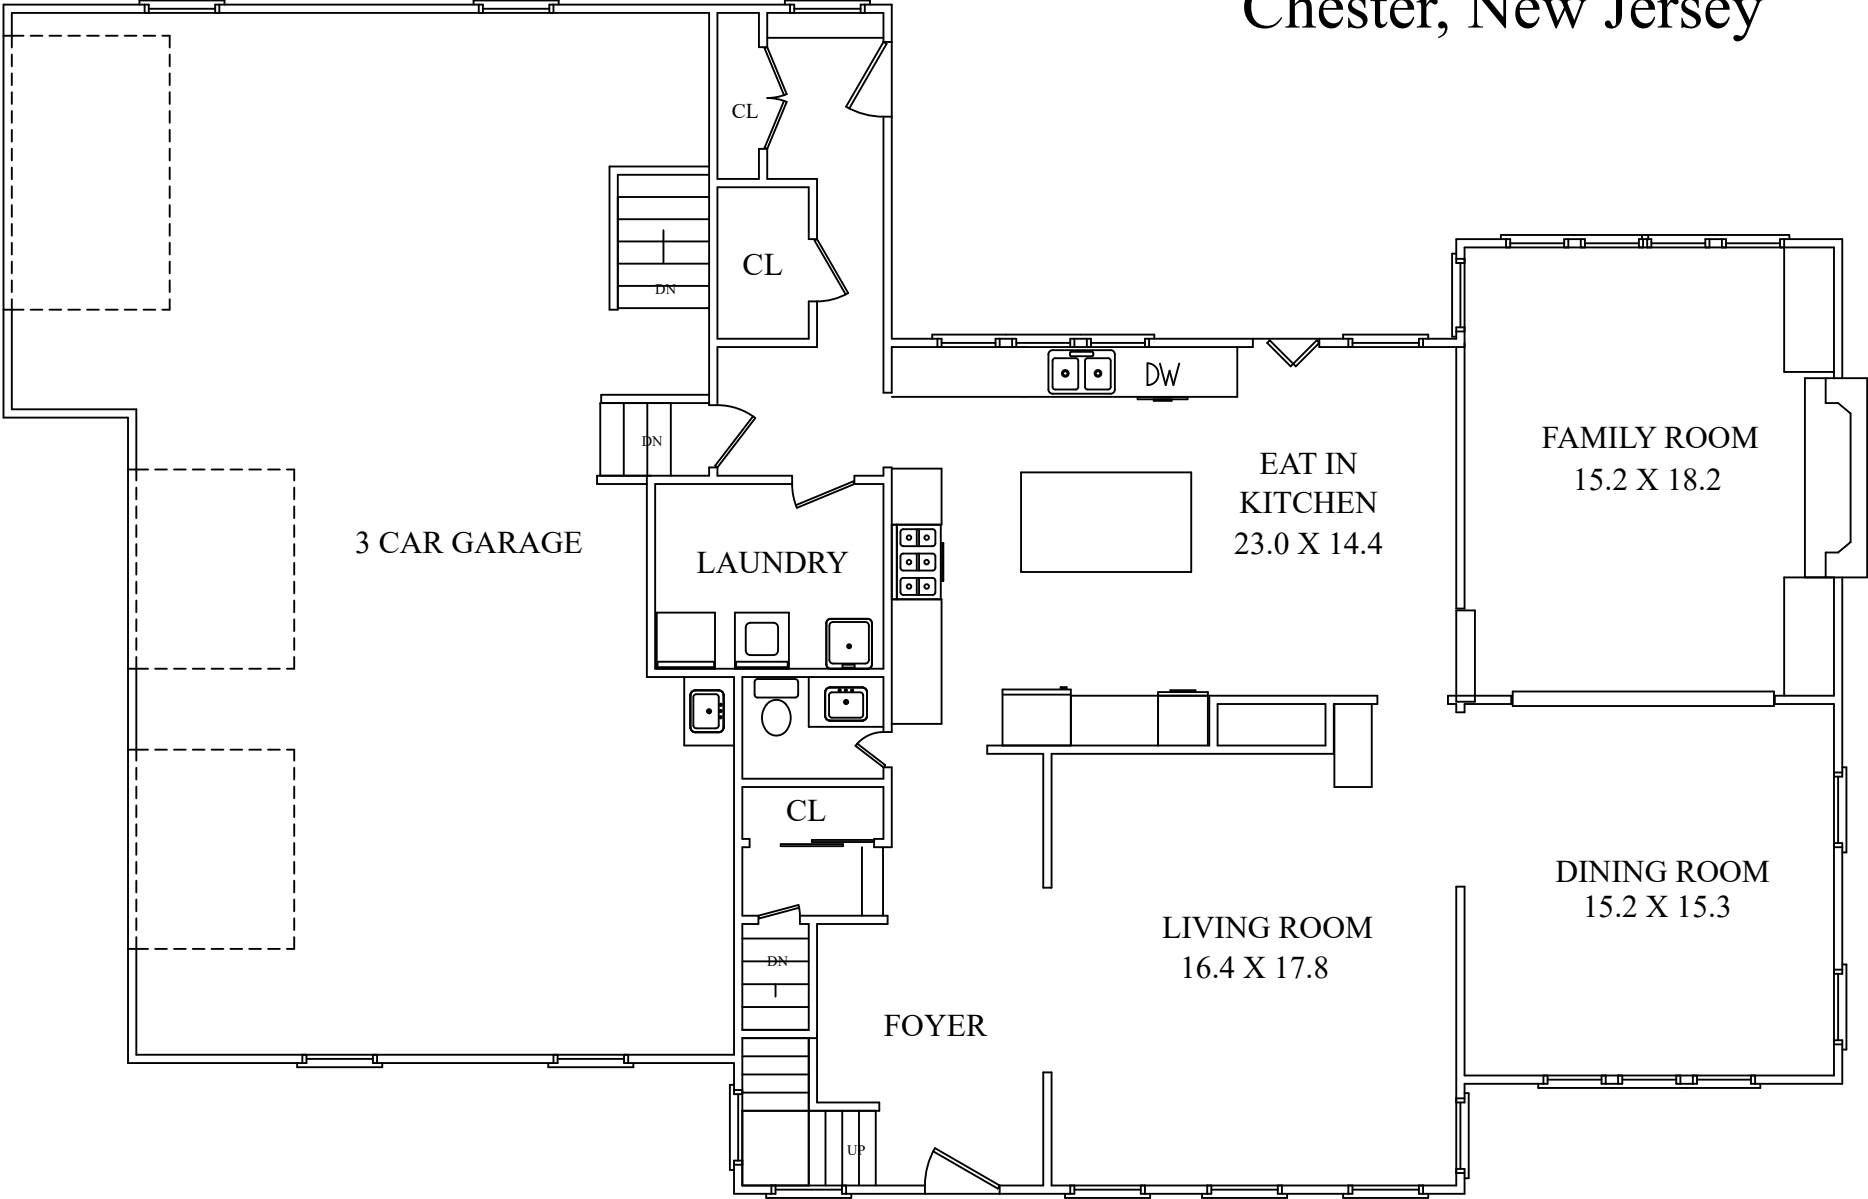


FIRST FLOOR

NOT TO SCALE - This floor plan is provided for illustration purposes only.  
Room positions and dimensions are approximate and should be independently measured for accuracy

# THE FLOOR PLAN

## 12 Sugar Maple Row

### Chester, New Jersey

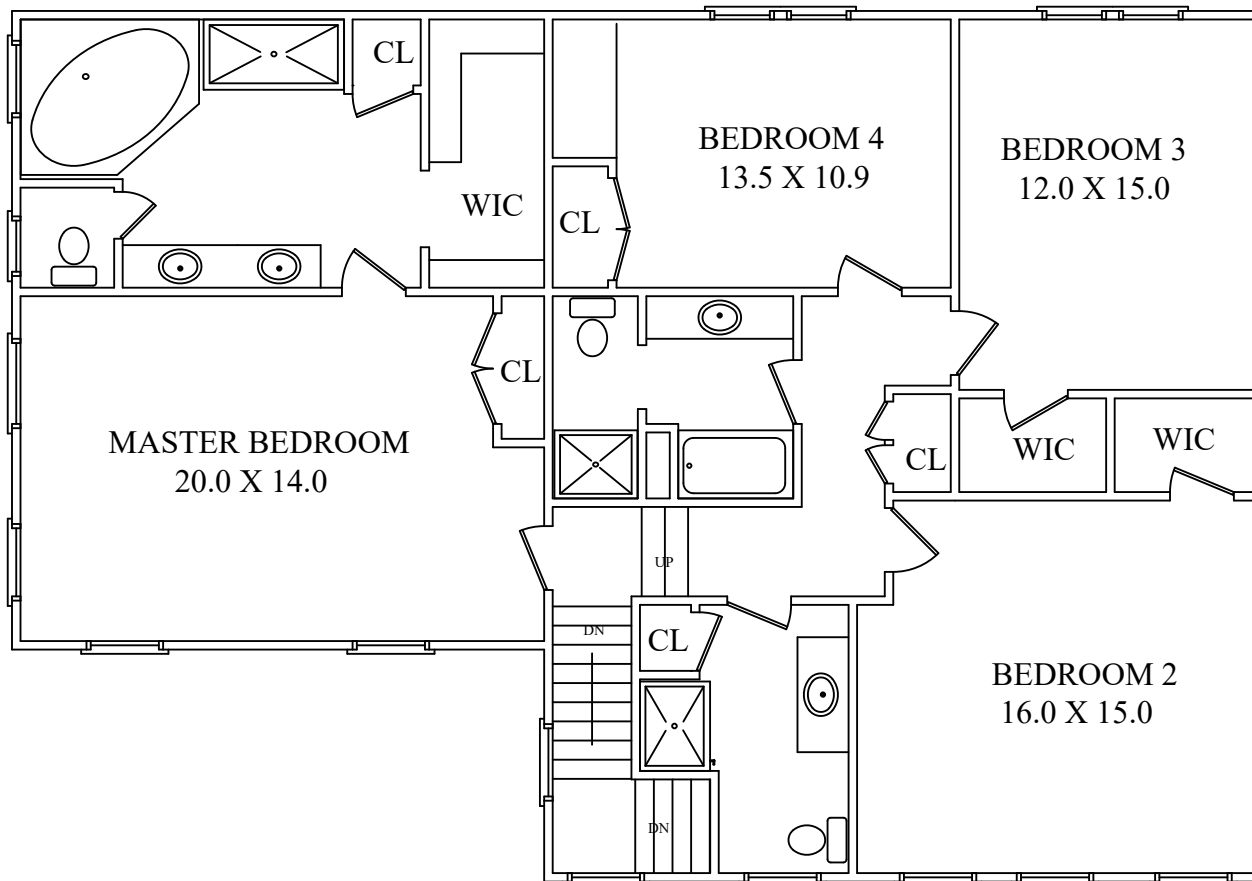


## SECOND FLOOR

NOT TO SCALE - This floor plan is provided for illustration purposes only.  
Room positions and dimensions are approximate and should be independently measured for accuracy

# THE FLOOR PLAN

## 12 Sugar Maple Row

### Chester, New Jersey

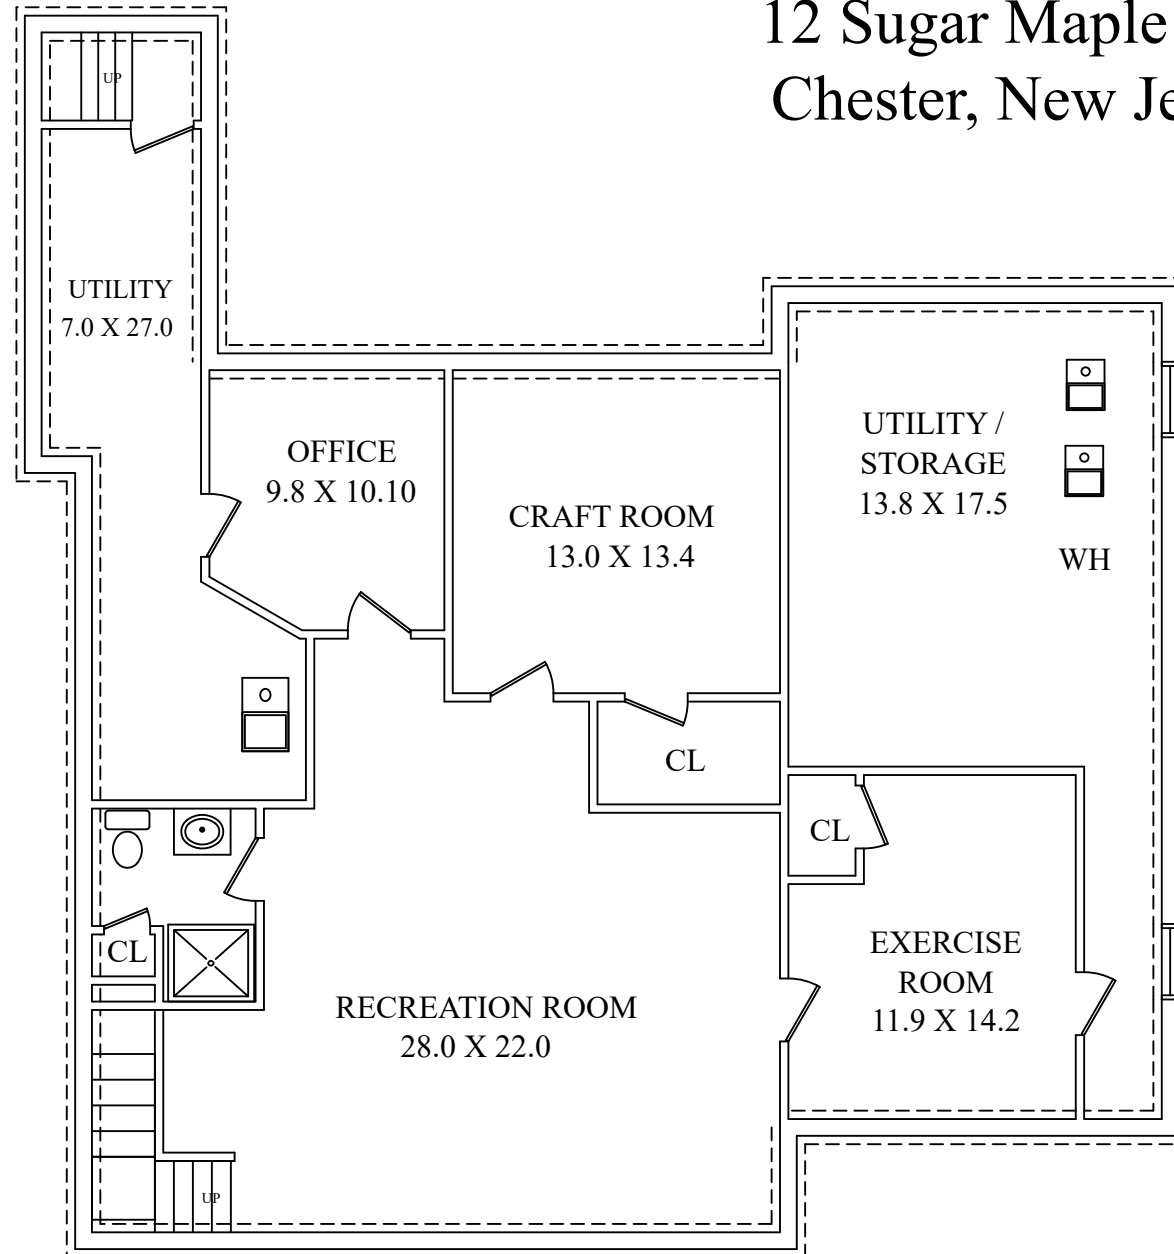

## LOWER LEVEL

NOT TO SCALE - This floor plan is provided for illustration purposes only.  
Room positions and dimensions are approximate and should be independently measured for accuracy